


NORTH MAIN STREET - MD. RT. 808

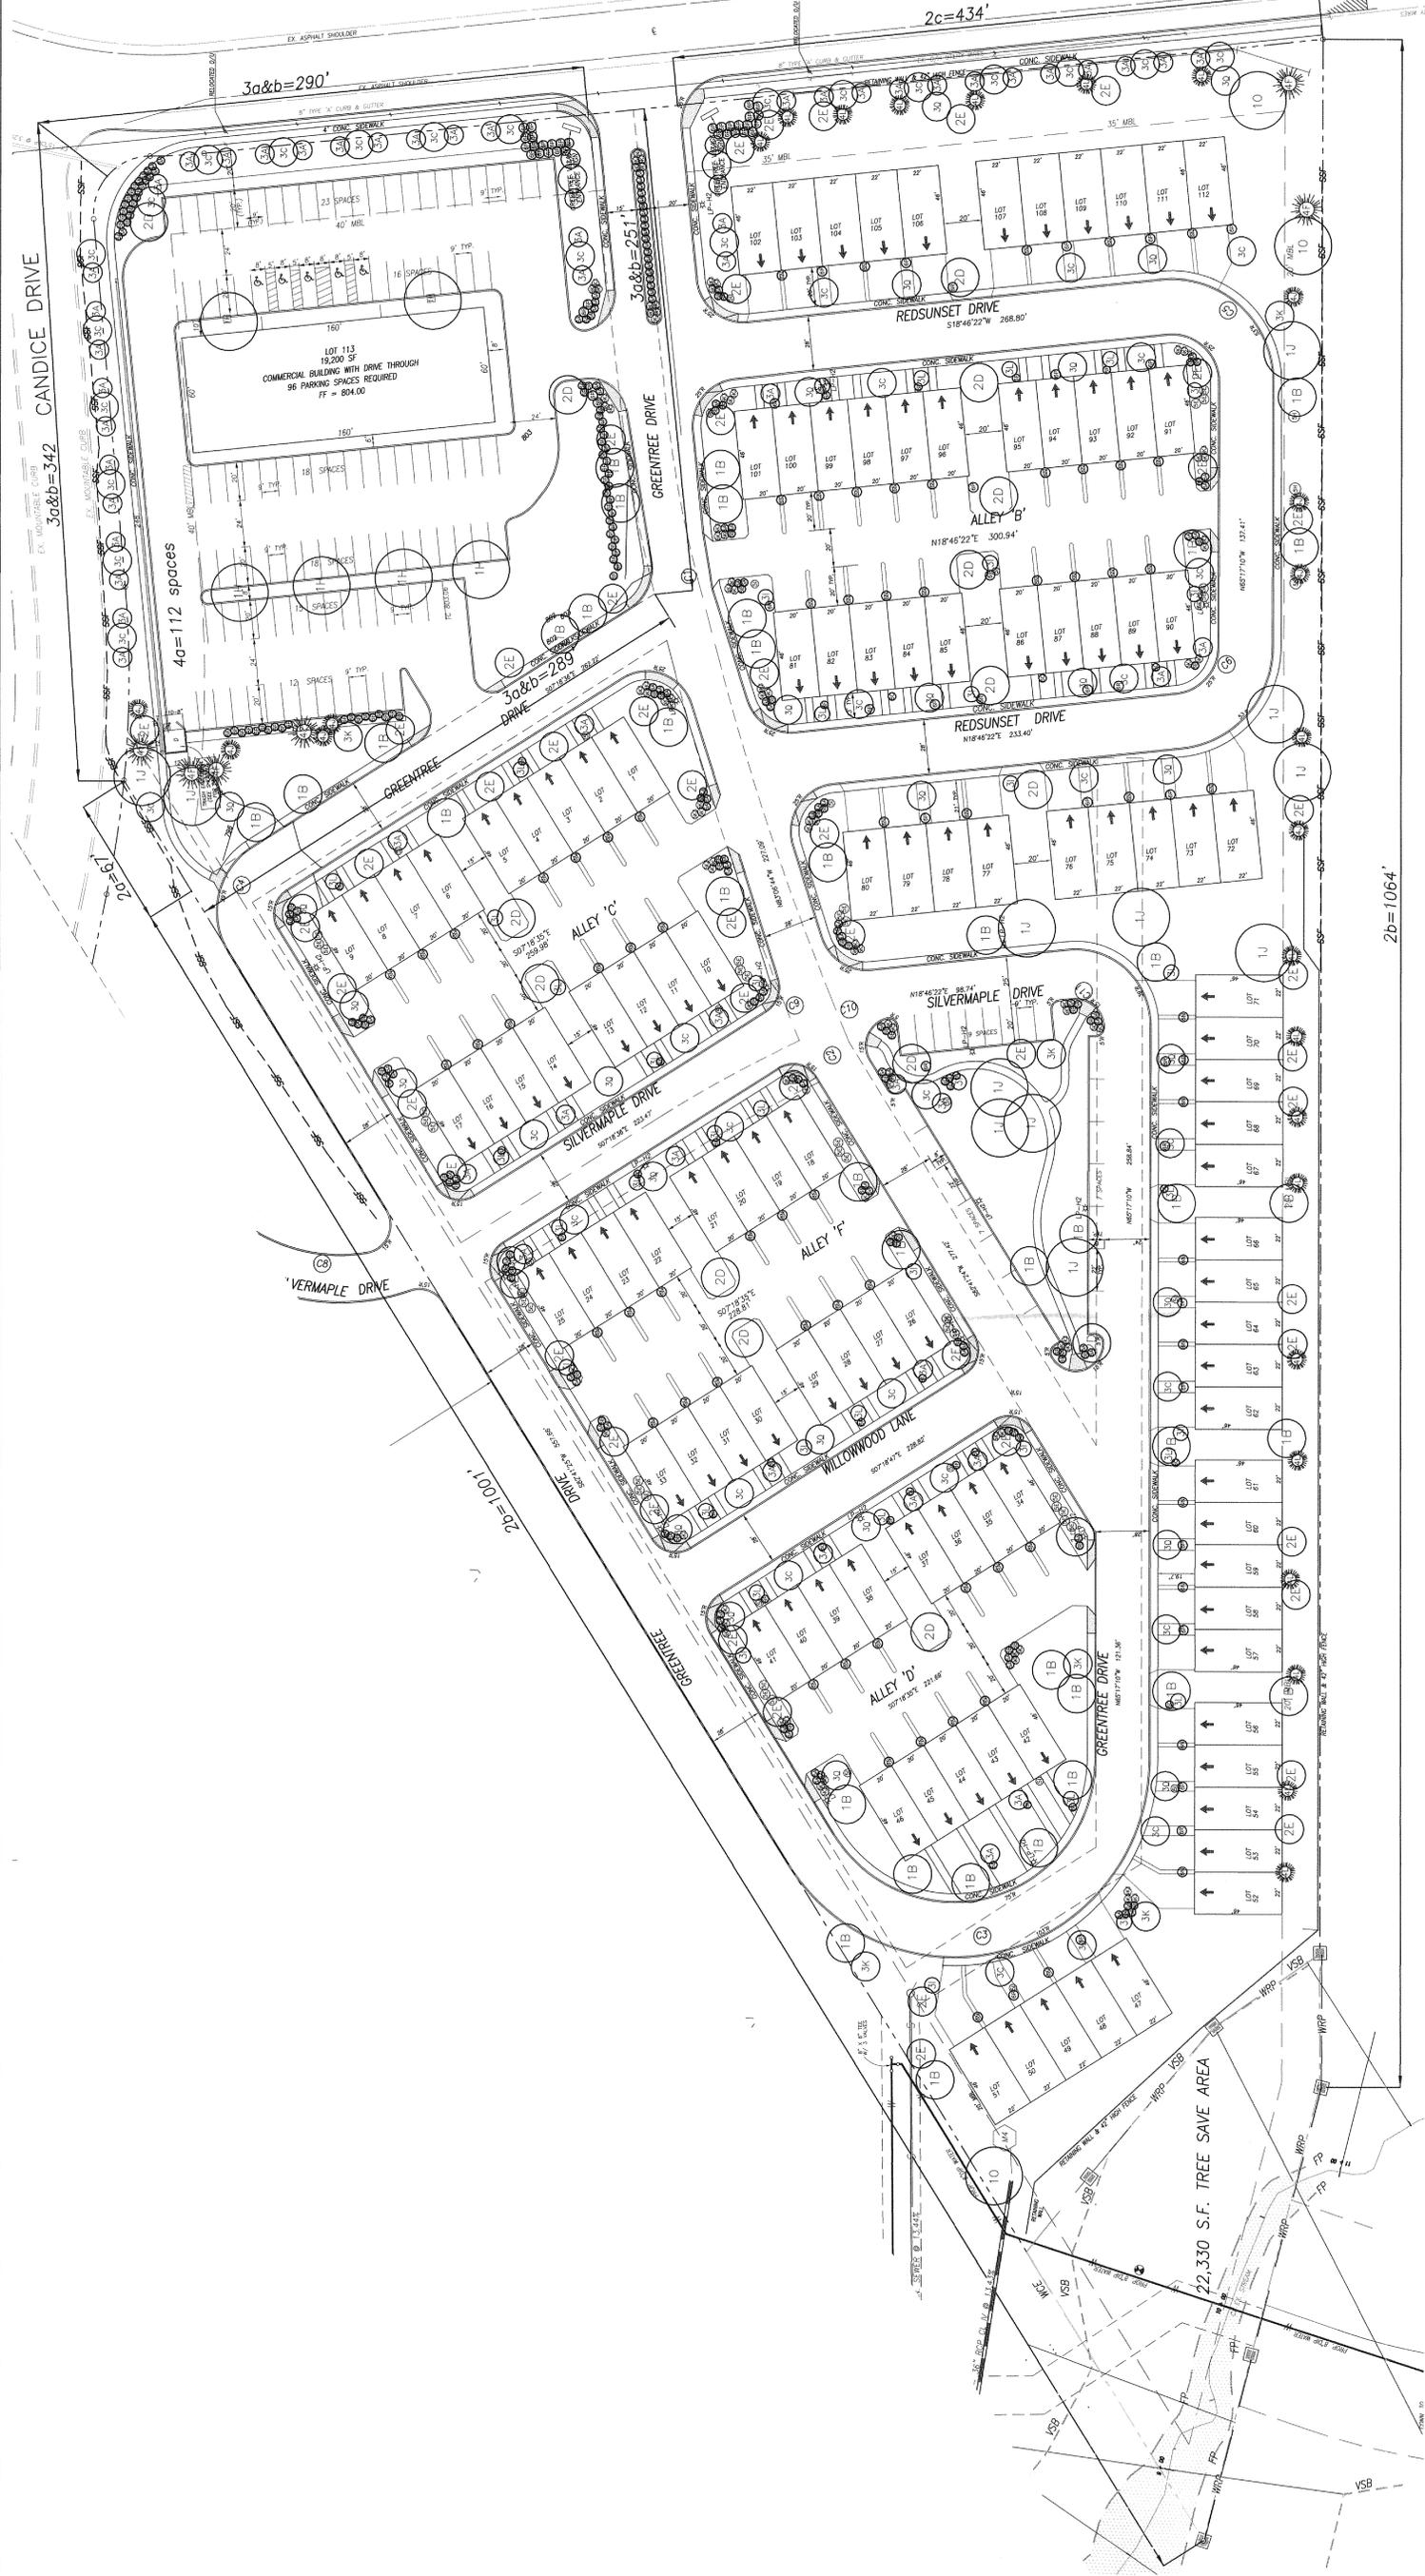

DATE: HISTORIC

PLANNED BY: VANMAR TIES, INC.  
 ENGINEERS & ARCHITECTS  
 110 South Main Street, 2nd Floor, Suite 200  
 Annapolis, MD 21401  
 (410) 293-2888 (Cell) (410) 448-2751

MIXED USE DEVELOPMENT (MUD-CC) DISTRICT  
 TOWNHOME AND COMMERCIAL DEVELOPMENT  
**GREENTREE VILLAGE**

SHEET 2 OF 7 CARRIAGE COUNTY FILE # 7-04-0425  
 PREPARED BY: VANMAR TIES, INC.  
 ARCHITECTS & ENGINEERS  
 110 South Main Street, 2nd Floor, Suite 200  
 Annapolis, MD 21401  
 (410) 293-2888 (Cell) (410) 448-2751