



The Town of Mount Airy, Maryland

[Signature]

APPROVED

TOWN ROADS AND STREETS


By:
MDH

Date/

6/30/2016

Standard Detail No.

R-01

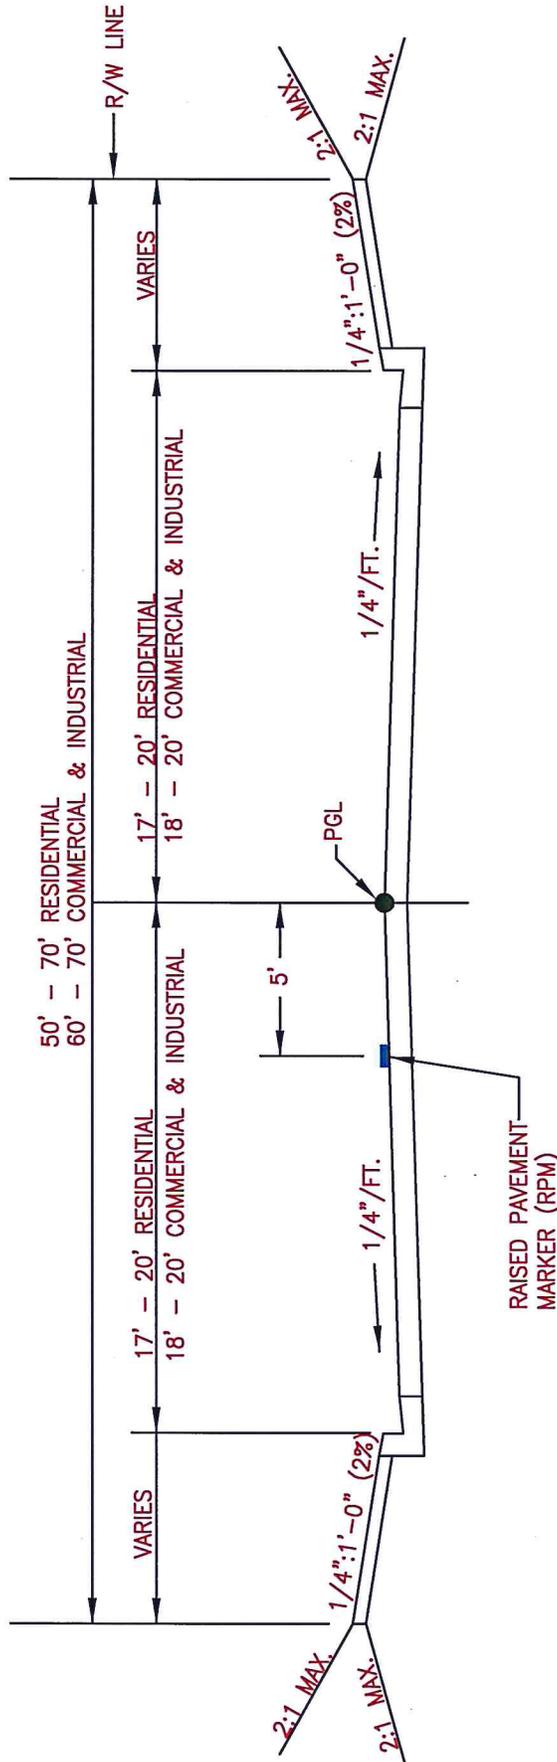

GENERAL NOTES:

1. STREET DESIGN STANDARDS SHALL BE COORDINATED WITH SECTION 98-16, CODE OF THE TOWN OF MOUNT AIRY, MARYLAND.
2. ALL CONSTRUCTION METHODS AND MATERIALS SHALL BE IN ACCORDANCE WITH "THE TOWN OF MOUNT AIRY STANDARD SPECIFICATIONS AND DETAILS FOR CONSTRUCTION." FOR SPECIFICATIONS AND DETAILS NOT DEPICTED IN THE TOWN'S STANDARDS, THEN THE "SPECIFICATIONS FOR MATERIALS, HIGHWAYS, BRIDGES, AND INCIDENTAL STRUCTURES" OF THE MARYLAND STATE HIGHWAY ADMINISTRATION SHALL BE USED.
3. RAISED PAVEMENT MARKERS (RPMs) ARE TO BE INSTALLED WHEREVER A FIRE HYDRANT EXISTS IN TOWN. IF FIRE HYDRANT IS WITHIN 50' OF AN INTERSECTION, THEN AN RPM SHALL BE INSTALLED ON BOTH STREETS OF INTERSECTION.

TOWN ROADS AND STREETS

NTS